

# SULLIVAN COUNTY RURAL ELECTRIC CO-OP, INC.

P.O. BOX 65, ROUTE 87  
 FORKSVILLE, PENNSYLVANIA 18616  
 (570) 924 - 3381 www.screc.com  
 (800) 570 - 5081 email: screc@epix.net

## INSTALLATION REQUIREMENTS OF A MAST CLASS 320 TYPE SERVICE FOR NEW HOMES, MODULAR HOMES, AND SIMILAR APPLICATIONS

### IMPORTANT:


ALL INSTALLATIONS MUST BE INSPECTED AND APPROVED BY A CO-OP APPROVED INSPECTION AGENCY BEFORE THE SERVICE CAN BE ENERGIZED.

ALL INSTALLATIONS TO BE IN ACCORDANCE WITH THE NATIONAL ELECTRICAL CODE

MAINTAIN NOT LESS THAN 18 IN. VERTICAL CLEARANCE ABOVE ROOF WITHIN 6 FT. RADIUS FROM THE SERVICE MAST.

### NOTE:

TELEPHONE AND TV CABLE ATTACHMENT MAY NOT BE ATTACHED TO THE MAST PIPE.

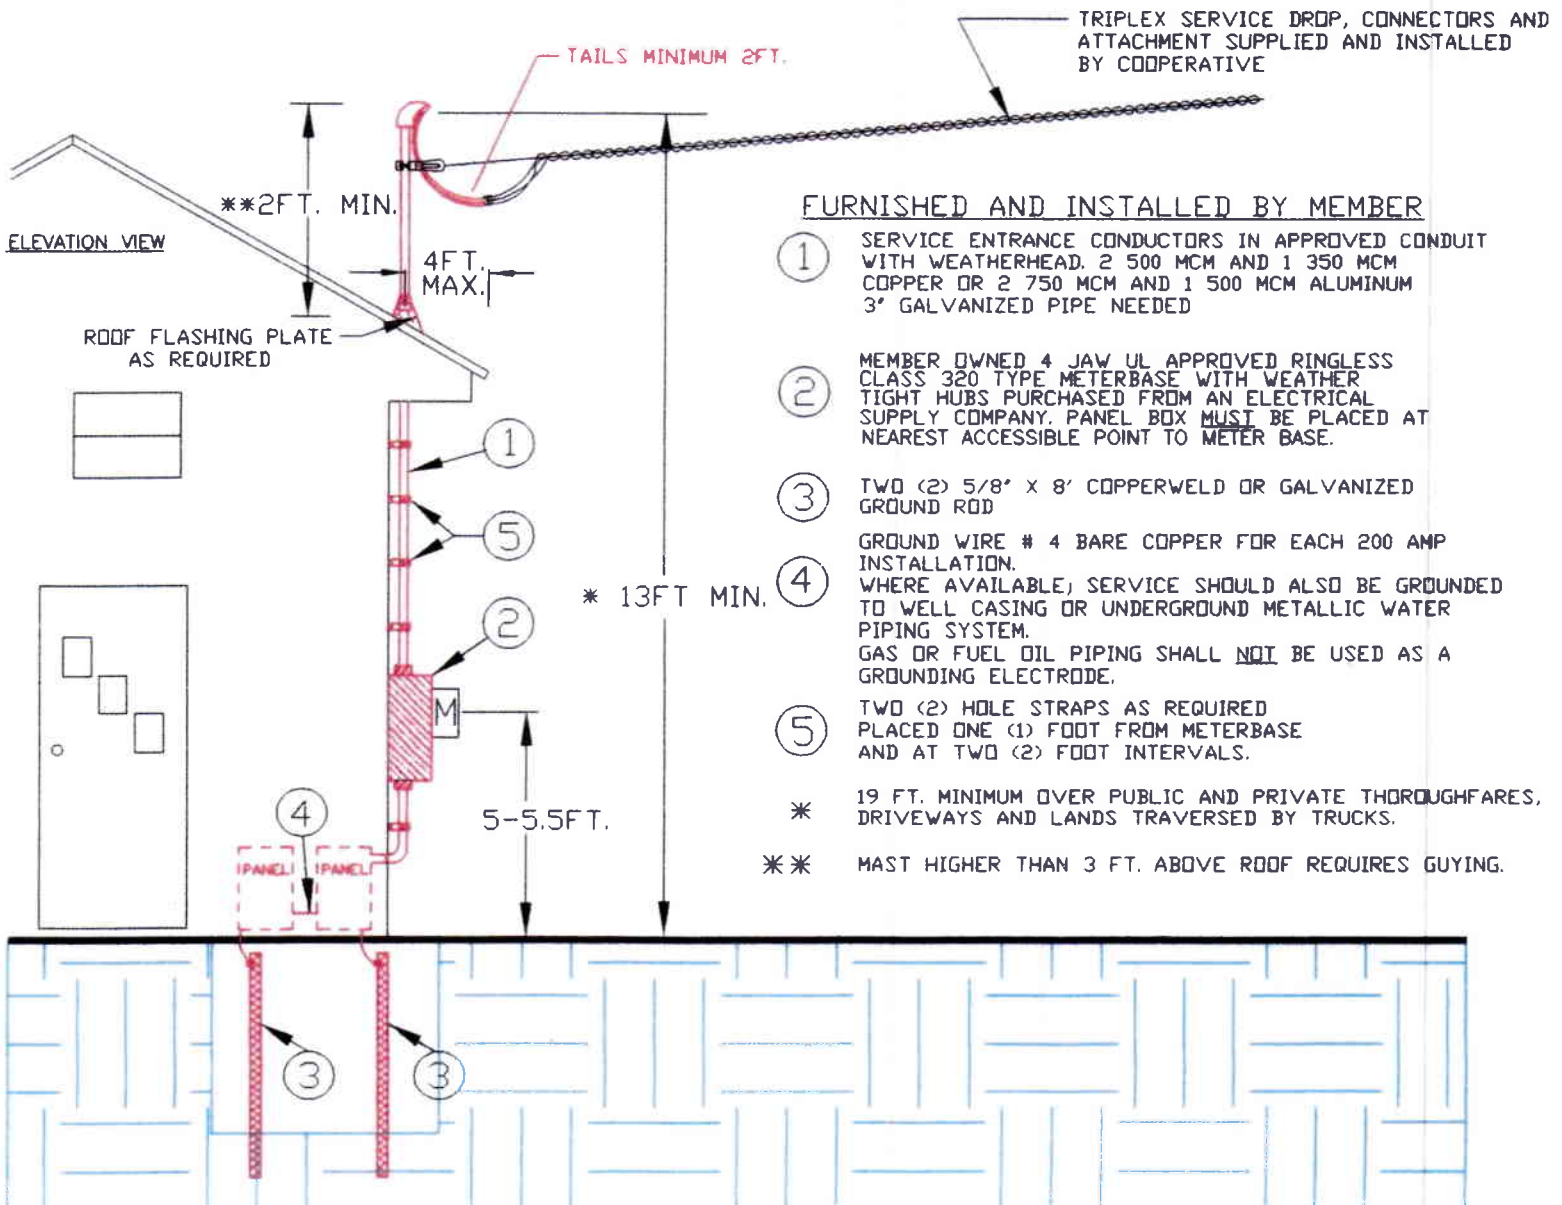

### FURNISHED AND INSTALLED BY MEMBER

- ① SERVICE ENTRANCE CONDUCTORS IN APPROVED CONDUIT WITH WEATHERHEAD. 2 500 MCM AND 1 350 MCM COPPER OR 2 750 MCM AND 1 500 MCM ALUMINUM 3" GALVANIZED PIPE NEEDED
  - ② MEMBER OWNED 4 JAW UL APPROVED RINGLESS CLASS 320 TYPE METERBASE WITH WEATHER TIGHT HUBS PURCHASED FROM AN ELECTRICAL SUPPLY COMPANY. PANEL BOX MUST BE PLACED AT NEAREST ACCESSIBLE POINT TO METER BASE.
  - ③ TWO (2) 5/8" X 8' COPPERWELD OR GALVANIZED GROUND ROD
  - ④ GROUND WIRE # 4 BARE COPPER FOR EACH 200 AMP INSTALLATION. WHERE AVAILABLE, SERVICE SHOULD ALSO BE GROUNDED TO WELL CASING OR UNDERGROUND METALLIC WATER PIPING SYSTEM. GAS OR FUEL OIL PIPING SHALL NOT BE USED AS A GROUNDING ELECTRODE.
  - ⑤ TWO (2) HOLE STRAPS AS REQUIRED PLACED ONE (1) FOOT FROM METERBASE AND AT TWO (2) FOOT INTERVALS.
- \* 19 FT. MINIMUM OVER PUBLIC AND PRIVATE THOROUGHFARES, DRIVEWAYS AND LANDS TRAVERSED BY TRUCKS.
- \*\* MAST HIGHER THAN 3 FT. ABOVE ROOF REQUIRES GUYING.